


NOTE:
1. L AND W DIMENSIONS SHALL BE 6 INCHES GREATER THAN THE EQUIPMENT
BASE PLATE.


4" HOUSEKEEPING PAD DETAIL

NO SCALE

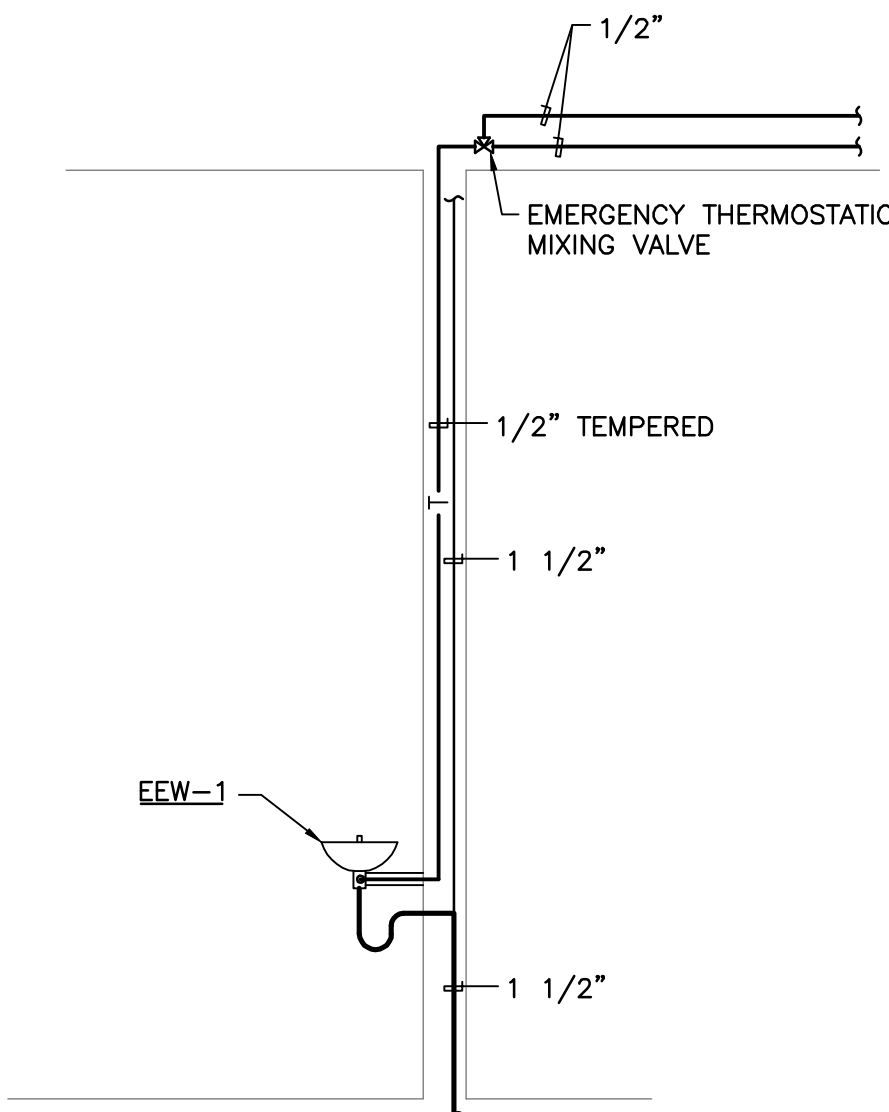


EMERGENCY EYEWASH DETAIL

NO SCALE

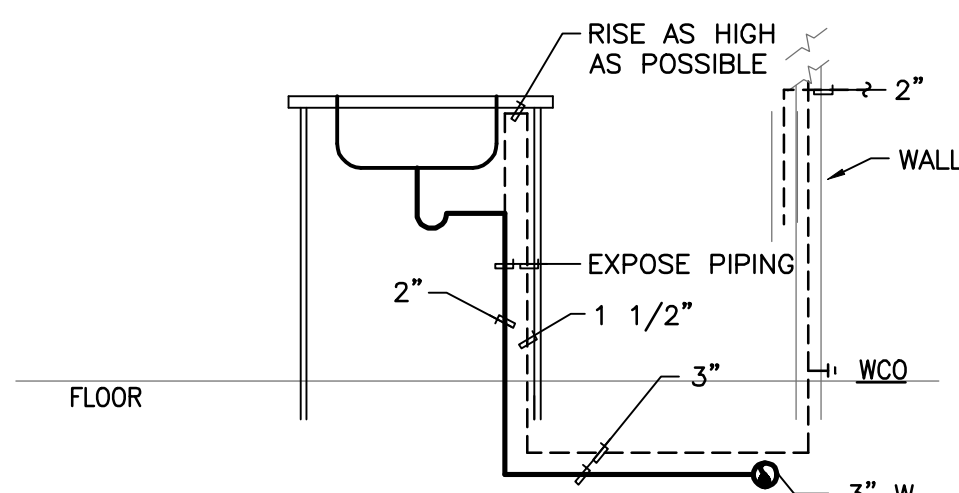


ISLAND VENT DETAIL

NO SCALE

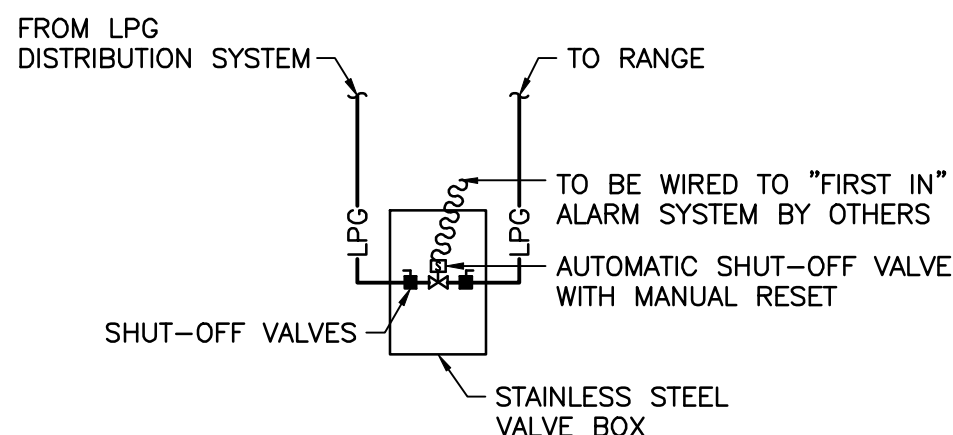


AUTOMATIC GAS SHUT-OFF DETAIL

NO SCALE

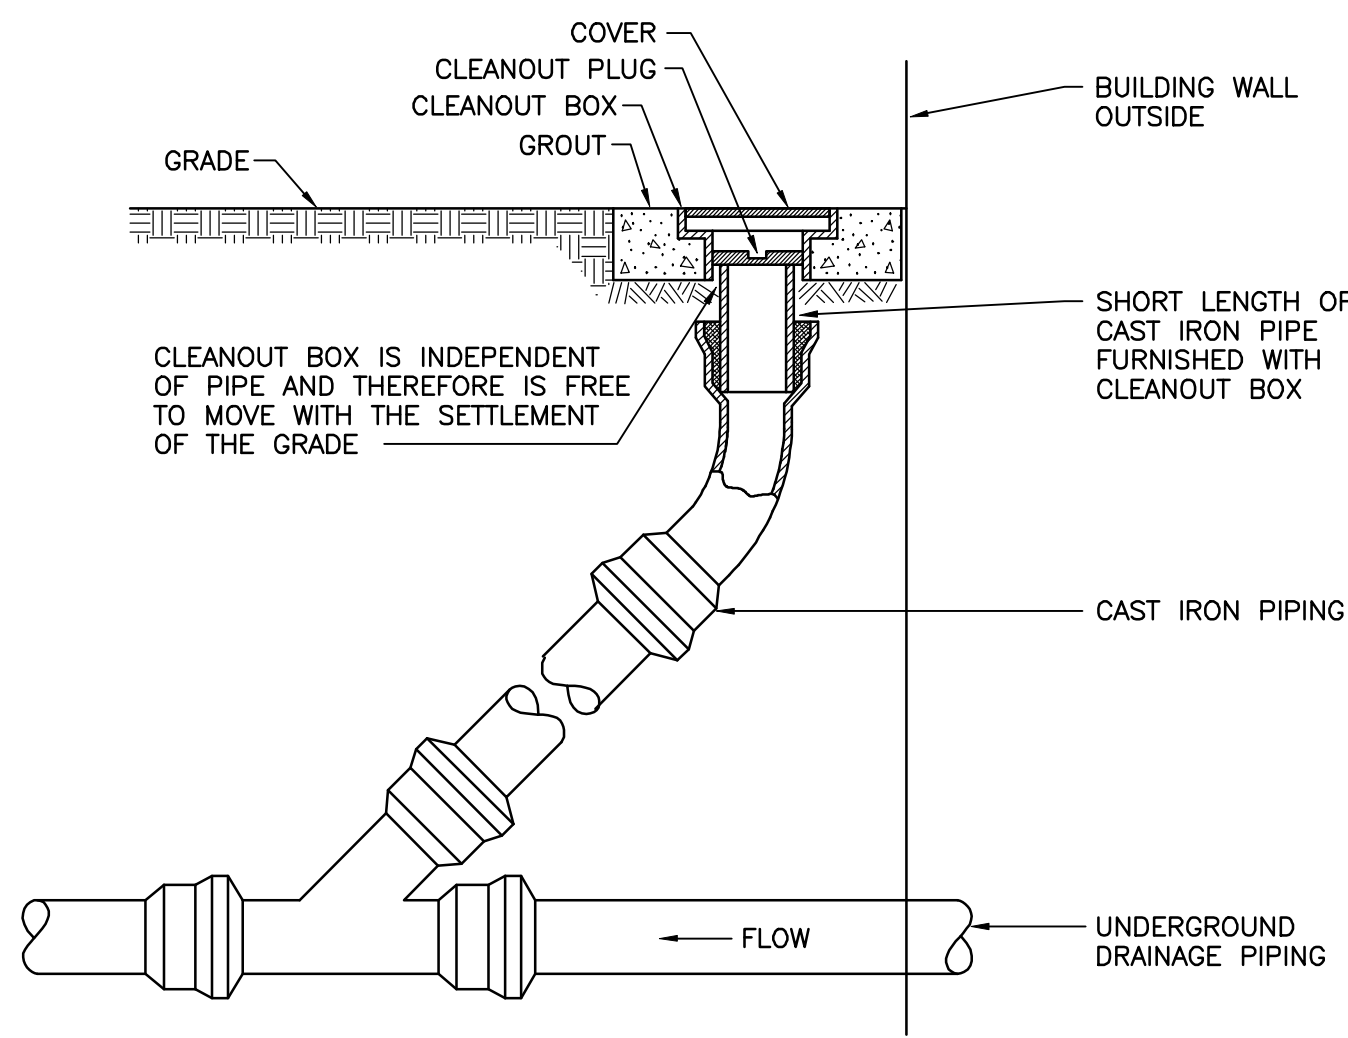


GRADE CLEANOUT DETAIL

NO SCALE

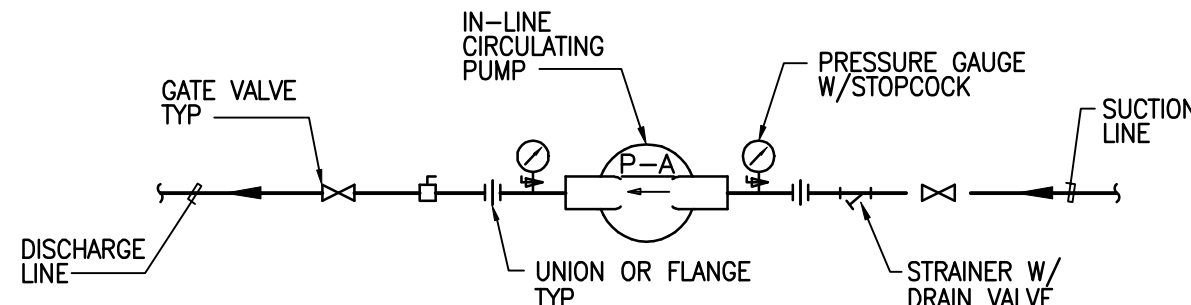


RECIRCULATING PUMP DETAIL

NO SCALE

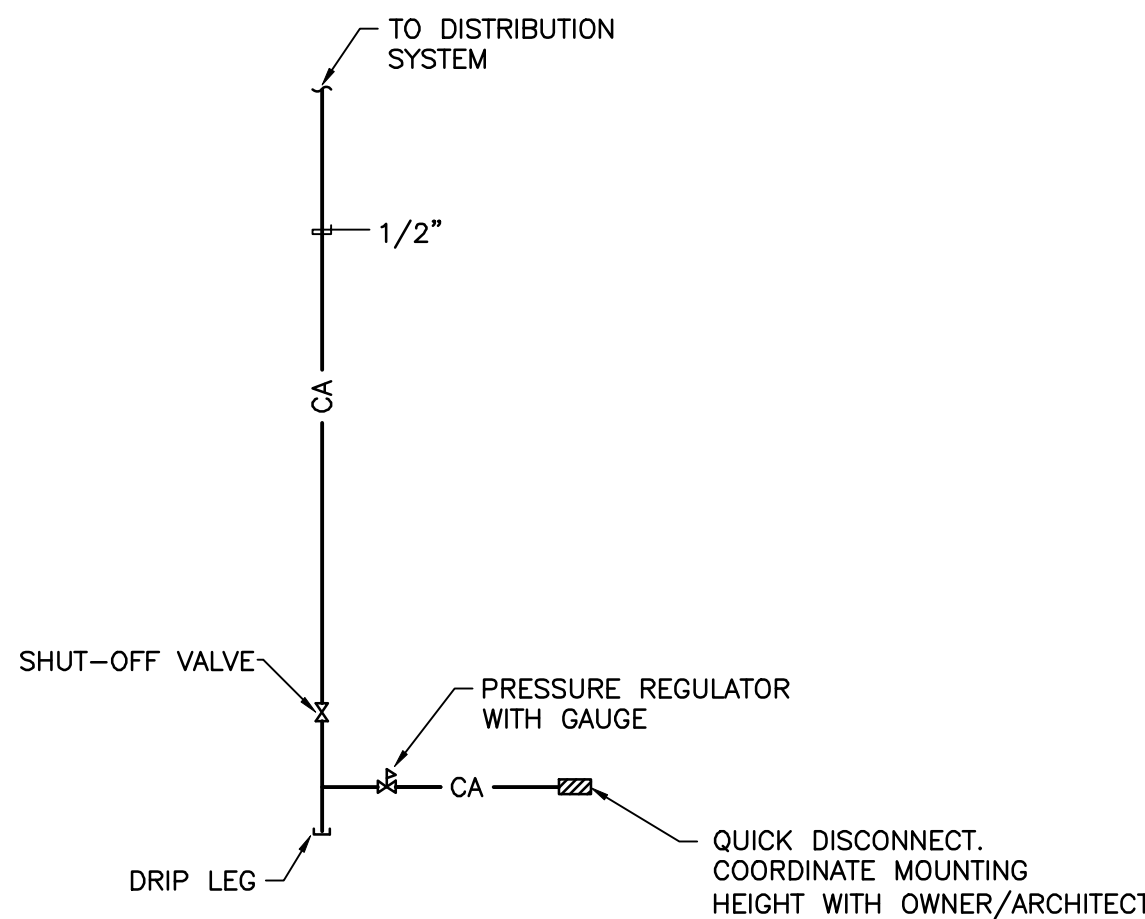

COMPRESSED AIR OUTLET DETAIL


NO SCALE

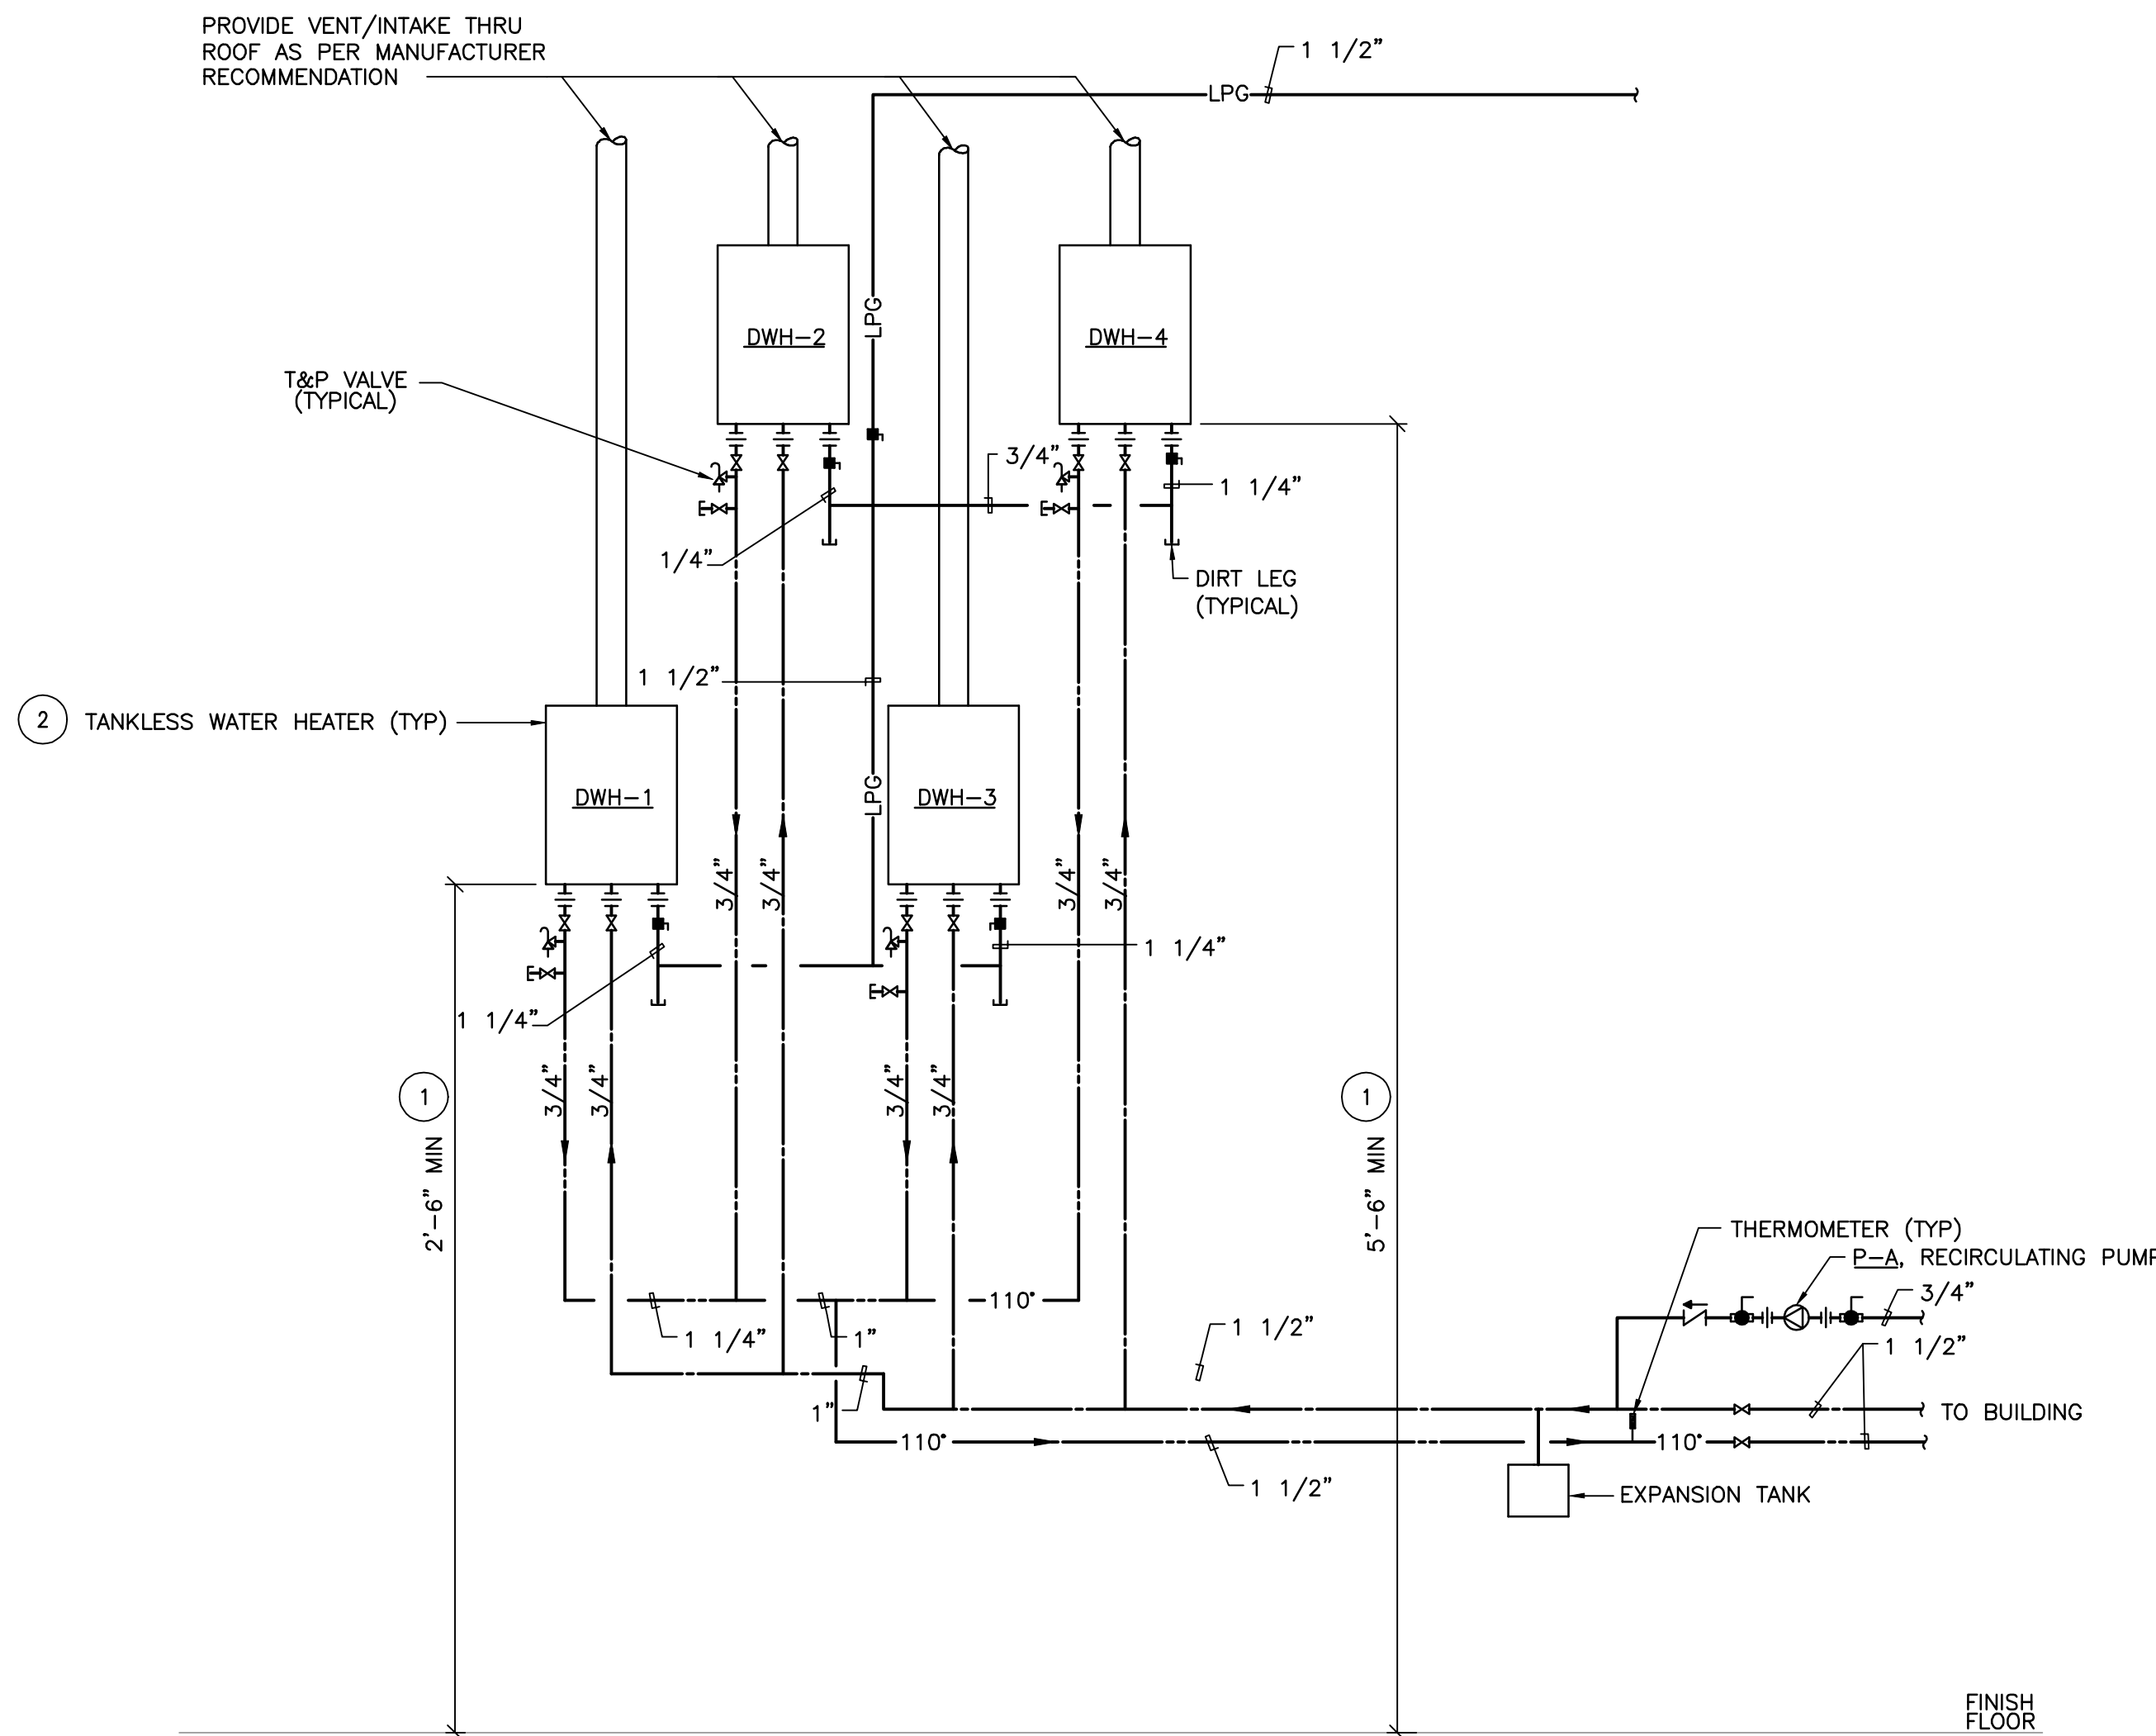

HOT WATER HEATER DETAIL


NO SCALE

NOTES:
① COORDINATE INSTALLED HEIGHT WITH
MANUFACTURERS' RECOMMENDATIONS.
② WATER HEATER UNITS SHALL BE SPACED
ACCORDING TO MANUFACTURERS'
RECOMMENDATIONS.

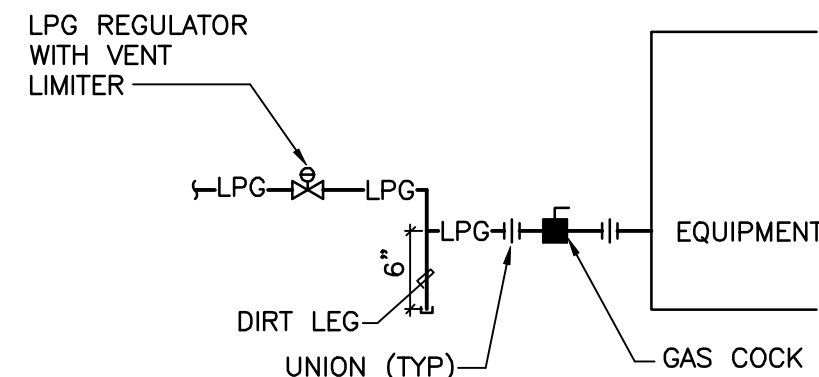


TYPICAL LPG EQUIPMENT CONNECTION DETAIL

NO SCALE

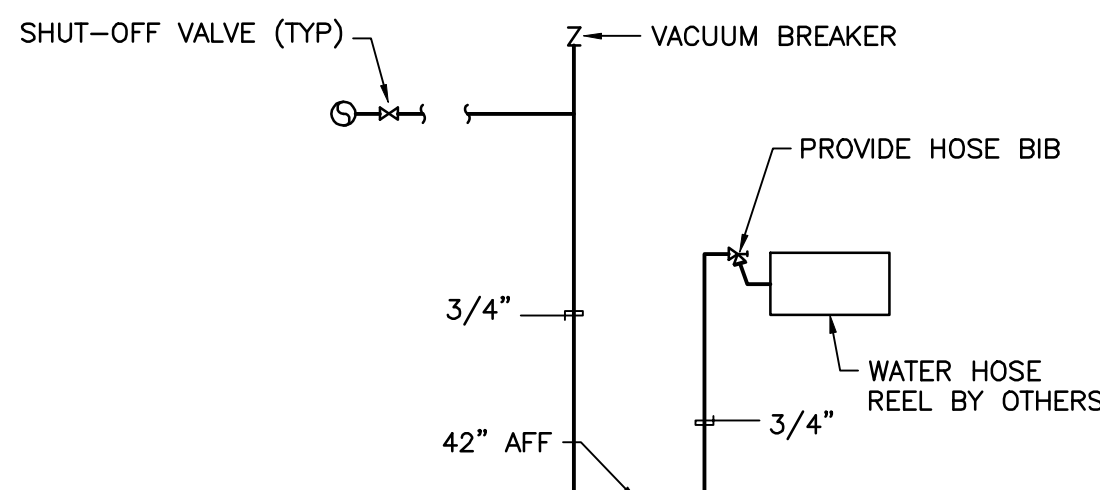


TYPICAL WATER HOSE REEL DETAIL

NO SCALE

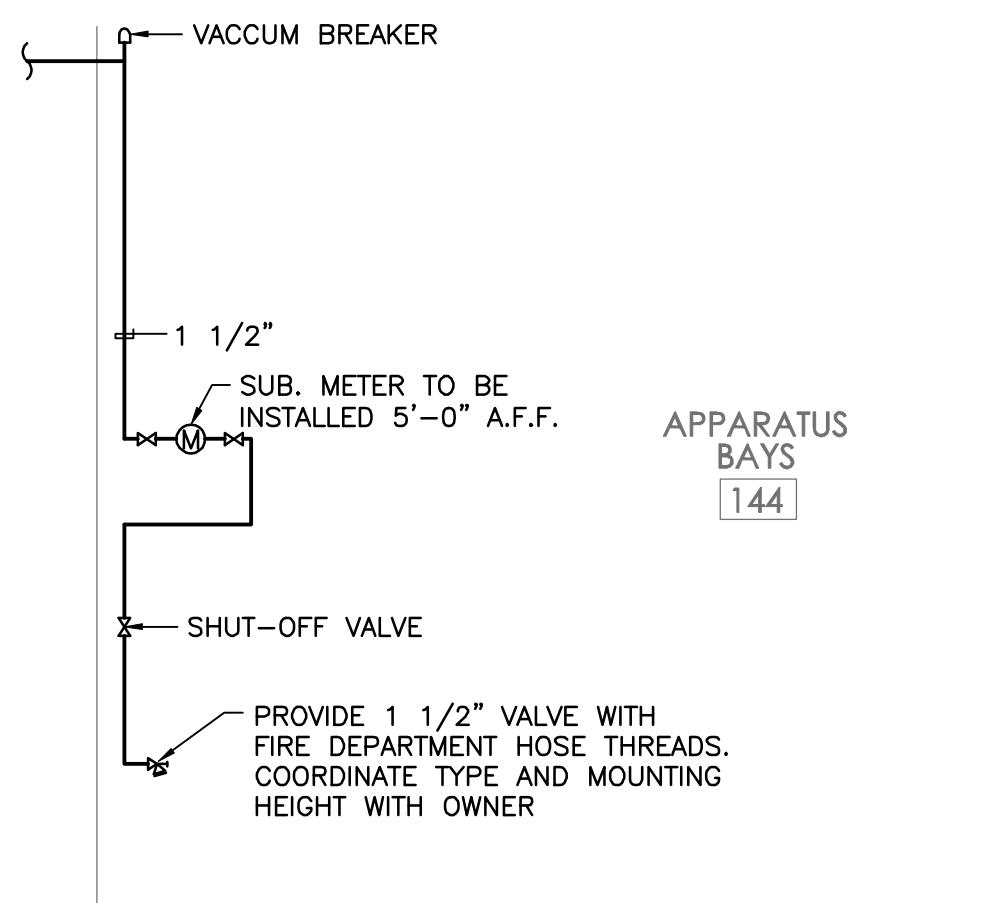


1 1/2" FIRE DEPARTMENT CONNECTION DETAIL

NO SCALE

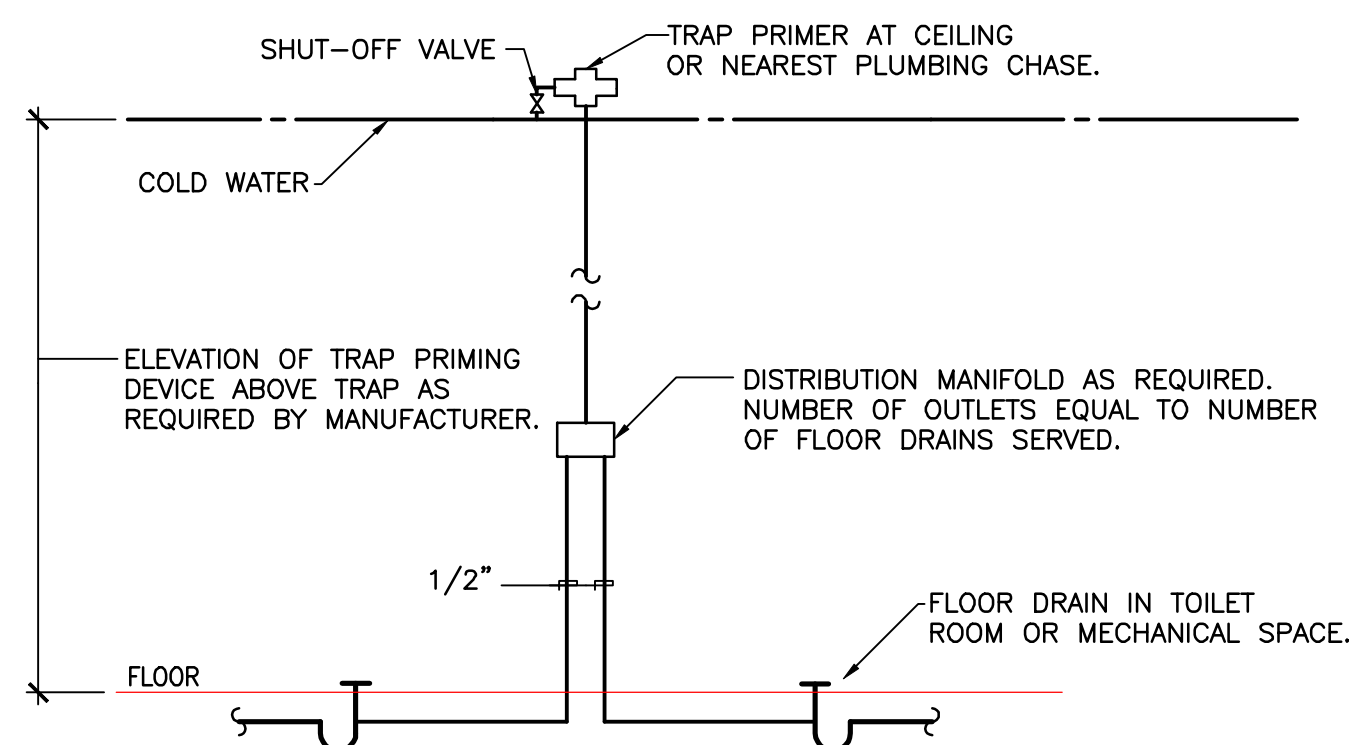

TRAP PRIMER DETAIL

NO SCALE

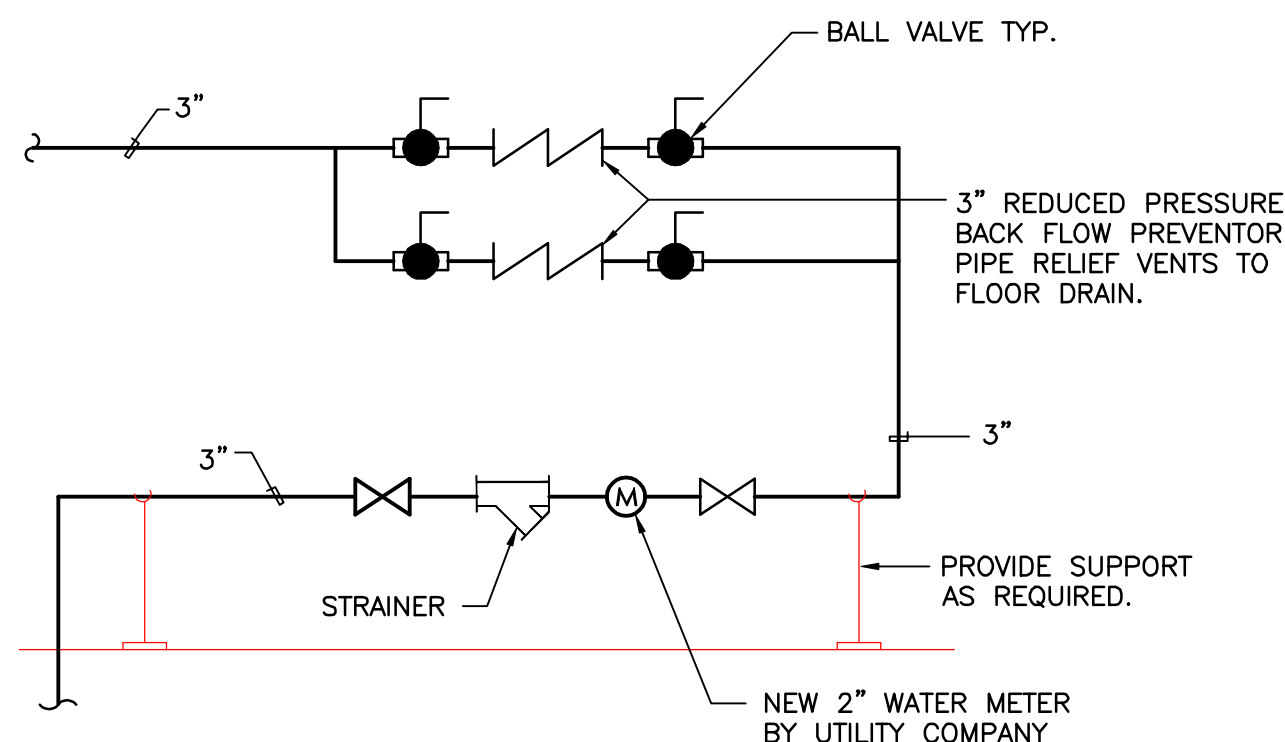

WATER SERVICE SCHEMATIC

NO SCALE



HUGHES GROUP ARCHITECTS

22630 DAVIS DRIVE, SUITE 175
STERLING, VIRGINIA 20164
703.437.6600

CIVIL:

ALPHA CORPORATION
21351 Ridgely Circle, Suite 200
Sterling, VA 20166
(703) 450-0800

STRUCTURAL:

EHLERT-BRYAN
1451 Dolly Madison Blvd. Suite 220
McLean, VA 22101
(703) 827-9552

MECHANICAL/ELECTRICAL:

BRINJAC ENGINEERING
4000 Albemarle Street, NW
Washington, DC 20016
(202) 237-2750



PURCELLVILLE FIRE AND RESCUE

500 MAPLE AVE, BUILDING #
PURCELLVILLE, VIRGINIA

DETAILS - PLUMBING

KEY PLAN

REVISIONS:

ISSUES:
9-26-07 BID SET

STAMP AND SEAL:

DATE: 09-26-07 SCALE: AS NOTED

PROJECT NO. 0611

SHEET: P-800

BID SET